

NOTES:  
 Do not scale from this drawing. Only figured dimensions are to be taken from the drawing.  
 Verify all dimensions on site before commencing any work or shop drawings.  
 The contractor must report any discrepancies to the Architect before the Architect is to be informed before the work is initiated.  
 Work within the Construction (Design and Management) Regulations. This drawing is Copyright and must not be reproduced without consent of the Architect.

1820  
 SNCG  
 Scotswood Natural Community Garden  
 John Marley Centre, Muscove Grove,  
 Newcastle upon Tyne, NE15 6TT



Scale: 1:100@A1

PROPOSED DRAWING  
**P03.01**

REVISION **G - WIP**

Not in Issue

Plotted On: 07/09/2023

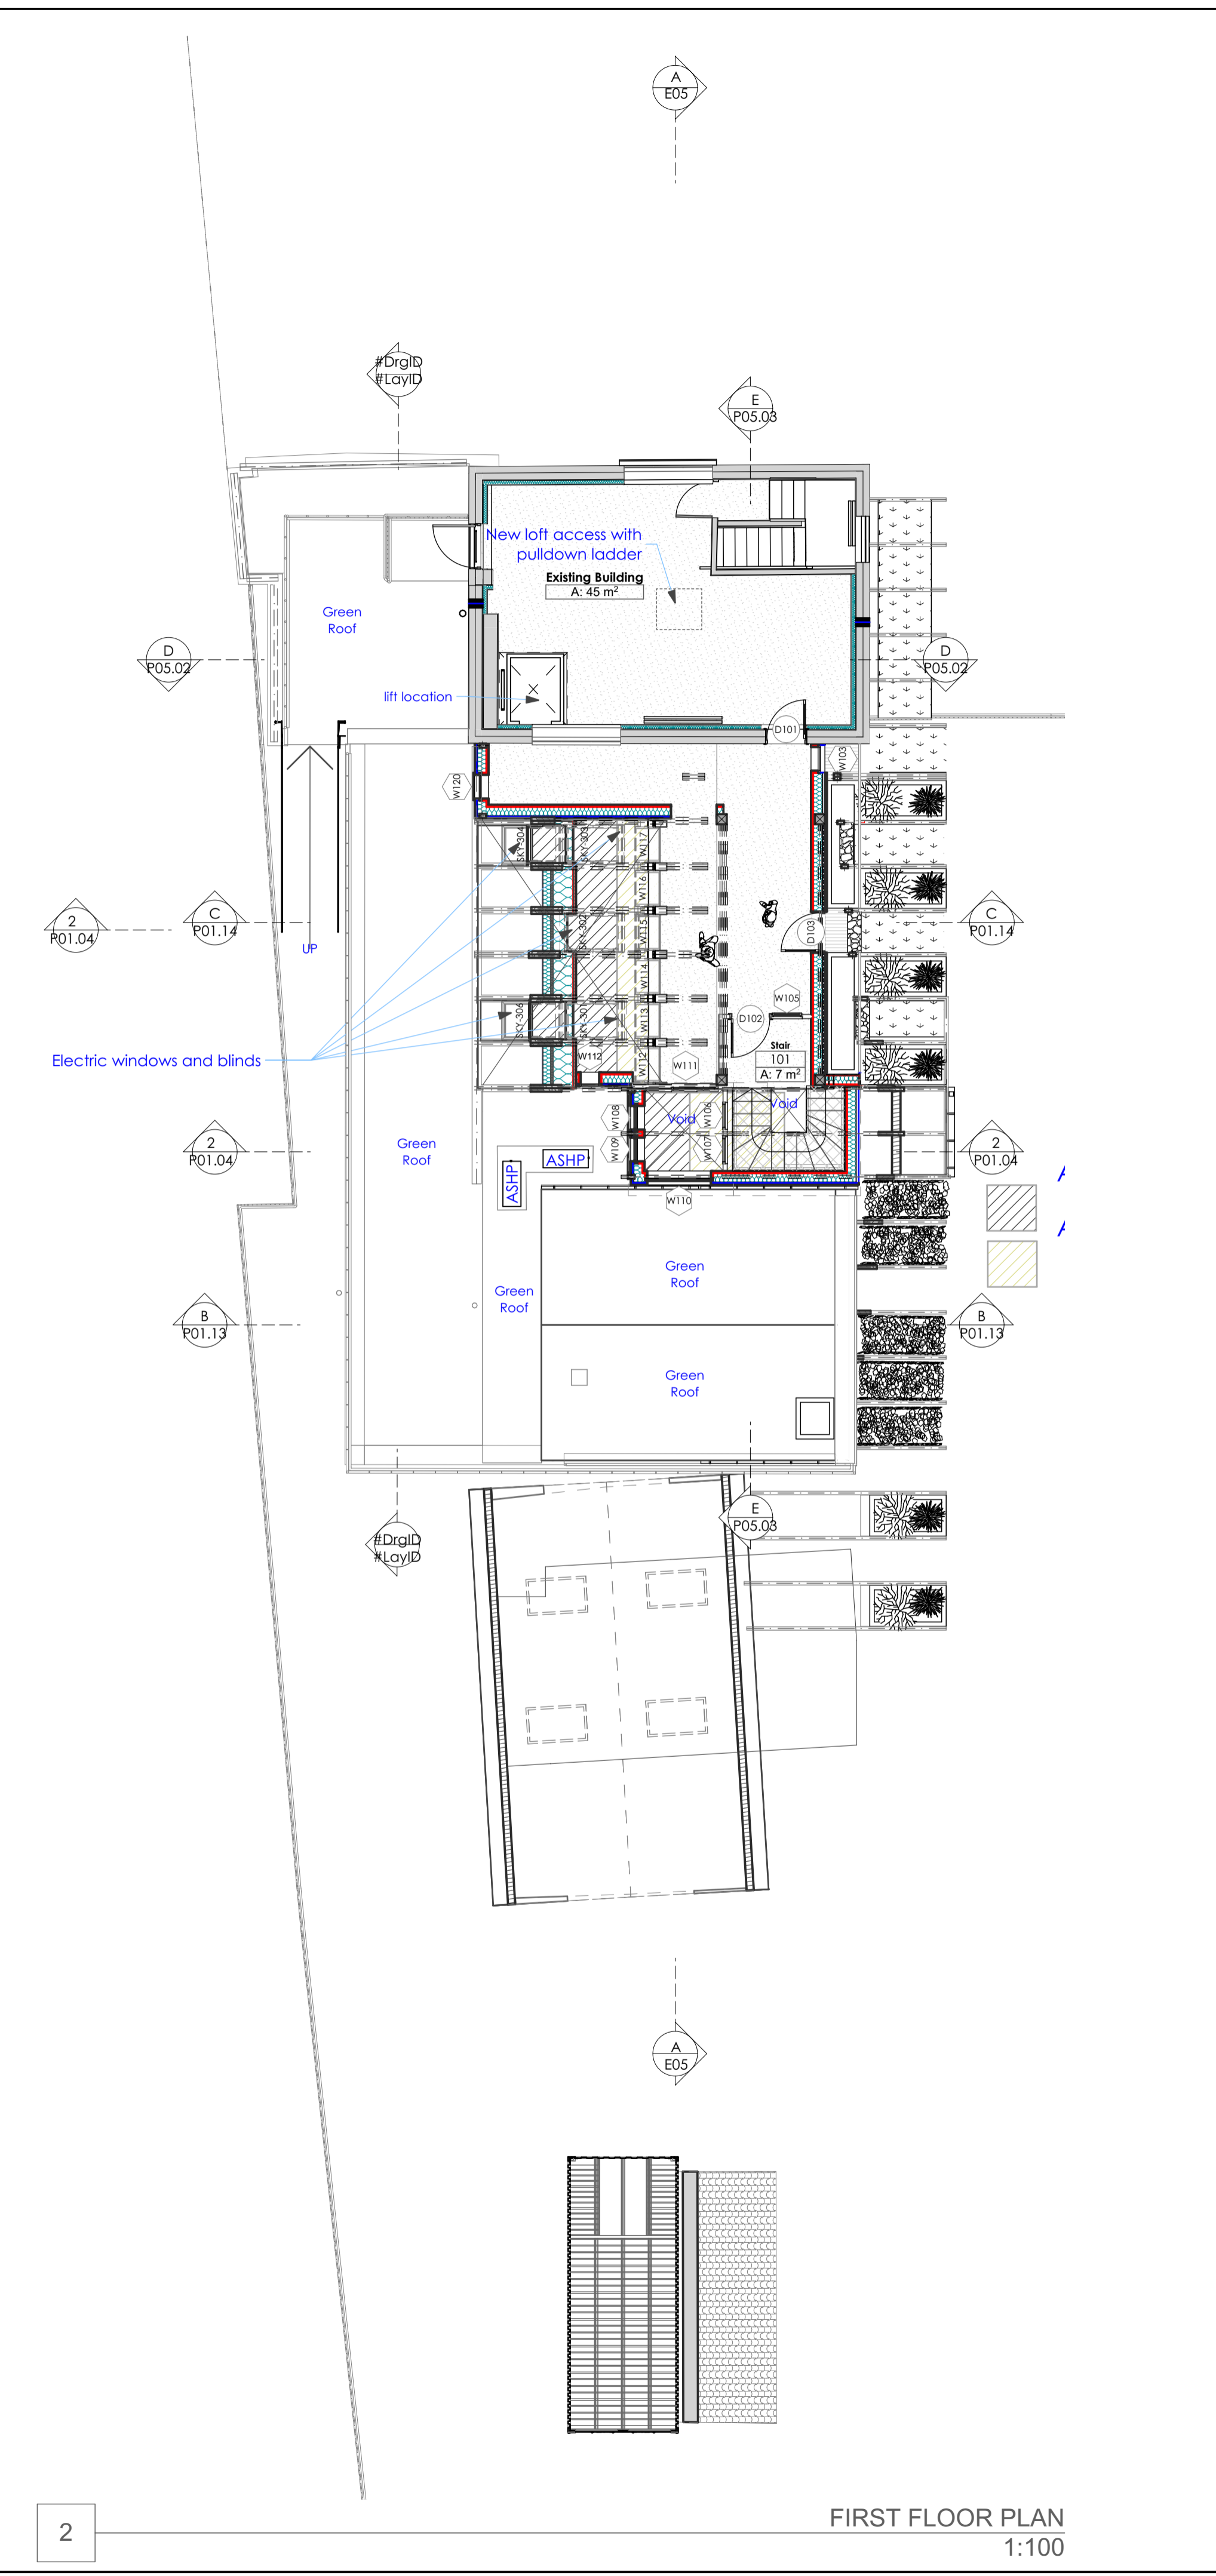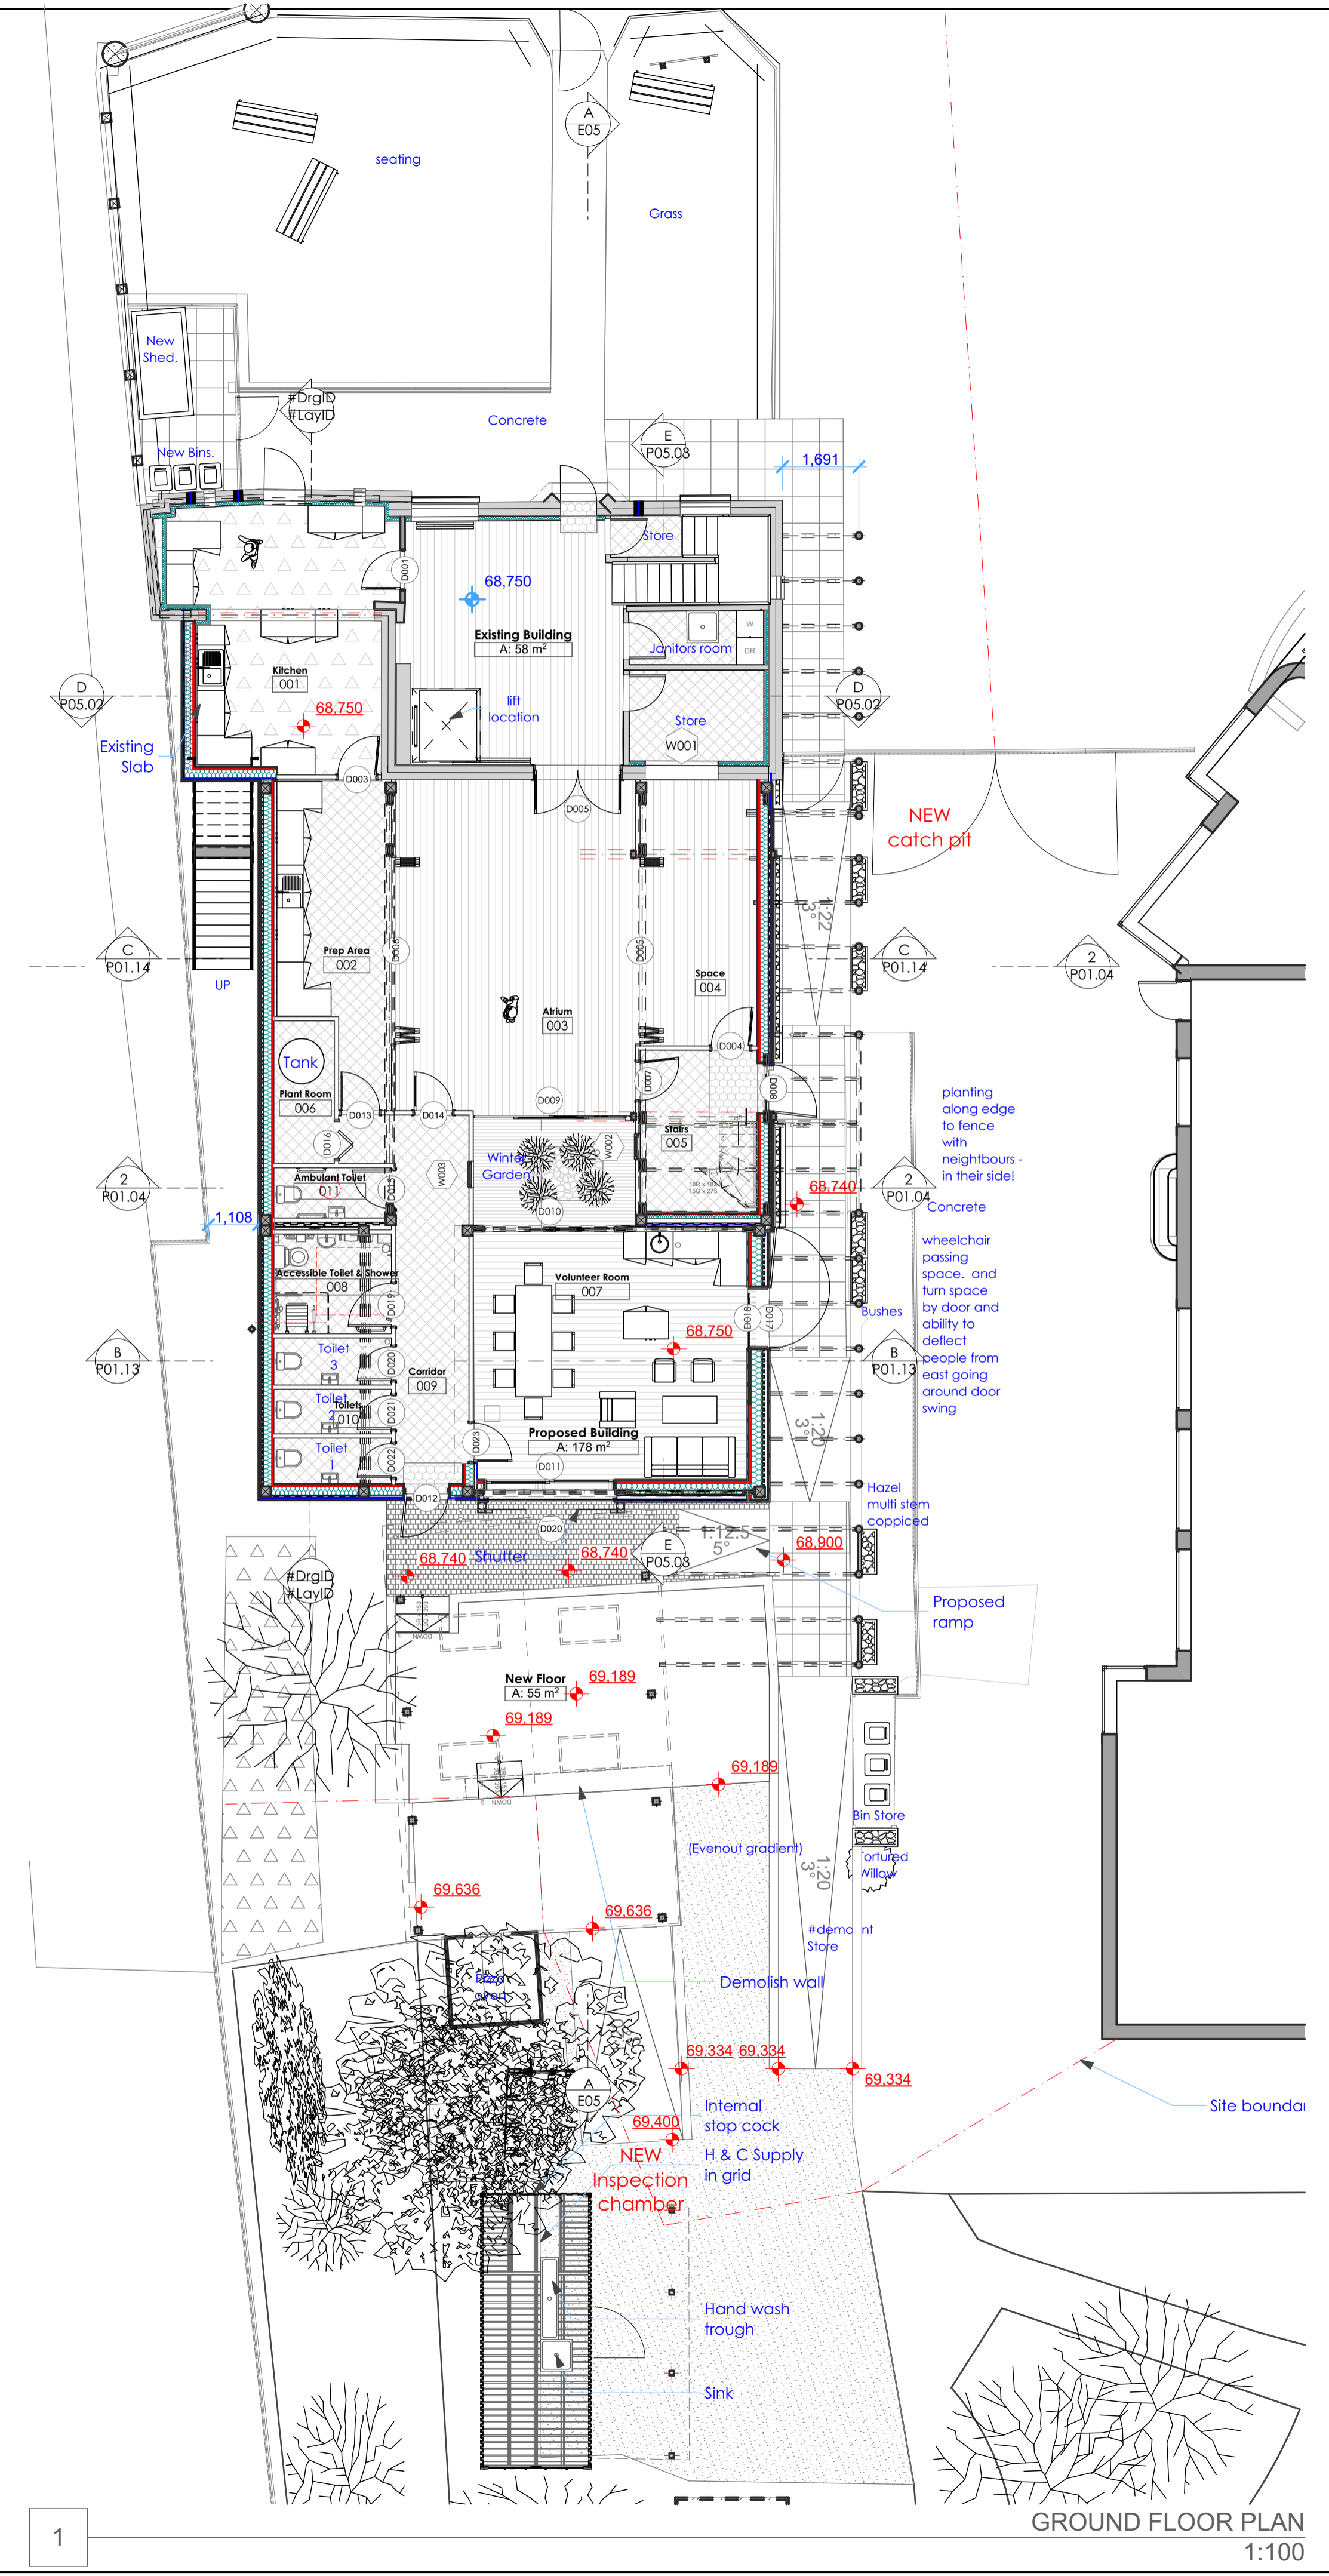

RevID	ChID	Change Name	Date
C	Ch-08	General amendments	30/08/2021
D	Ch-20	Re-issue for planning 3	16/12/2021
E	Ch-22	Preconstruction Change	21/06/2022
F	Ch-25	BC Issue 2	28/06/2022
G-WIP	Ch-33	M&E adjustments	
G-WIP	Ch-35	Adjustments for tender for new contractor	Work in Progress

Z:\data\2018\1820 Scotswood Garden\10 Drawings Design\MODEL DRAWINGS\SNCG\AC23\H20 Containers.rvt